




REAR ELEVATION  
SCALE -- 1/8" = 1'-0"

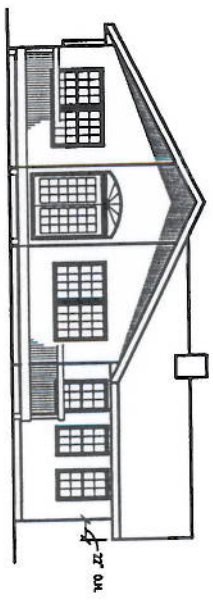

LEFT ELEVATION  
SCALE -- 1/8" = 1'-0"

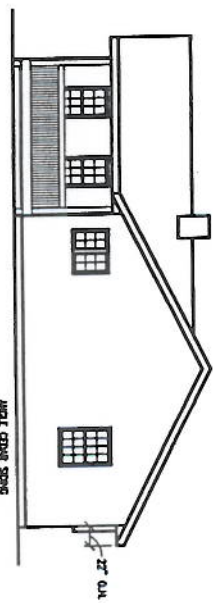

RIGHT ELEVATION  
SCALE -- 1/8" = 1'-0"

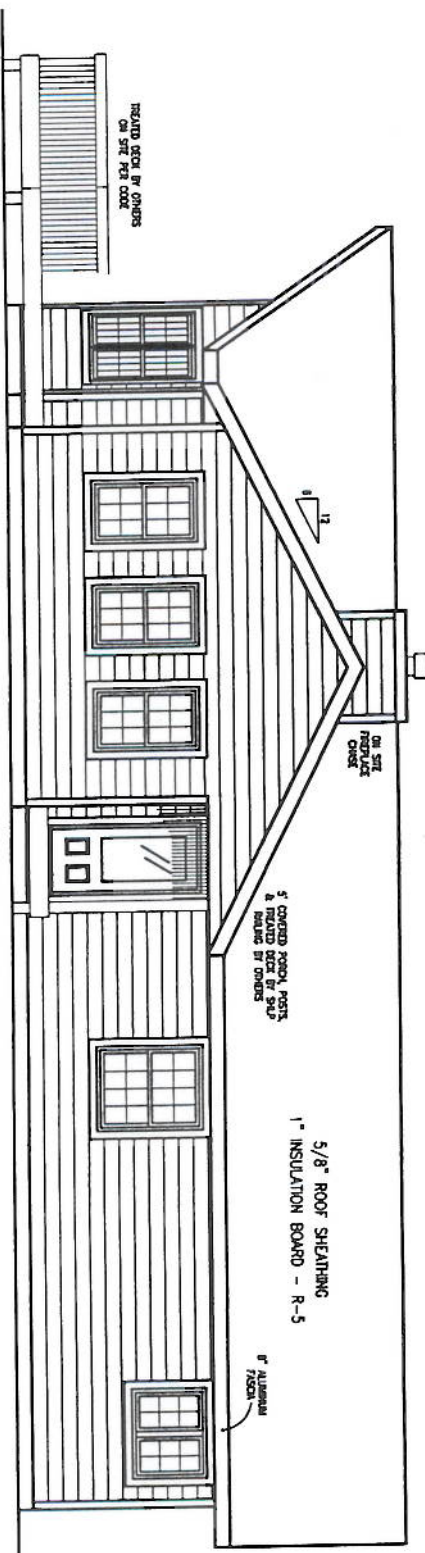

FRONT ELEVATION  
SCALE -- 1/8" = 1'-0"

1" CEILING LINE SPONGE  
WOOD TRIM AROUND ALL WINDOWS & DOORS  
WINDOW GRILLS - ALL WINDOWS & PATIO DOOR

INSULATED DECK BY OTHERS  
ON SITE PER CODE

ON SITE  
REMOVE  
CHIMNEY

5" COVERED PORCH POSTS  
& INSULATED DECK BY OTHERS

5/8" ROOF SHEATHING  
1" INSULATION BOARD - R-5

6" ALUMINUM  
FLASHING

QUOTE: 128 - MI  
COST: MODEL  
BLANK COTTAGES TO CASTLES

**Stratford Homes**  
LIMITED PARTNERSHIP

35 SHOWN  
DATE: 3-31-05  
28 X 54 RIVER VALLEY W/FAMILY ADD.  
ELEVATIONS

11-11-05 787  
LANG  
8700